

NOTES:


1. IF HOUSE IS LOCATED BELOW THE ROAD ELEVATION, THEN PROVIDE ROADSIDE PARKING CREATED BY A RETAINING WALL SYSTEM DESIGNED BY A PROFESSIONAL ENGINEER LICENSED IN NEW YORK STATE.

Town of Middlesex
 1216 Route 245
 PO Box 147
 Middlesex, NY 14507

TYPICAL HOUSE FOUNDATION ON 15% - 25% MODERATELY STEEP SLOPES - TYPE 1	
SCALE: Not To Scale	ST-2
DATE: 08/15/2011	

4/21/08 Middlesex.dwg 1400-08 Steep Slopes Law CAD001 Steep Slopes Details.dwg

42100 Middlesex\42402-08 Steep Slopes Law\CAAD\11 Steep Slopes Details.dwg

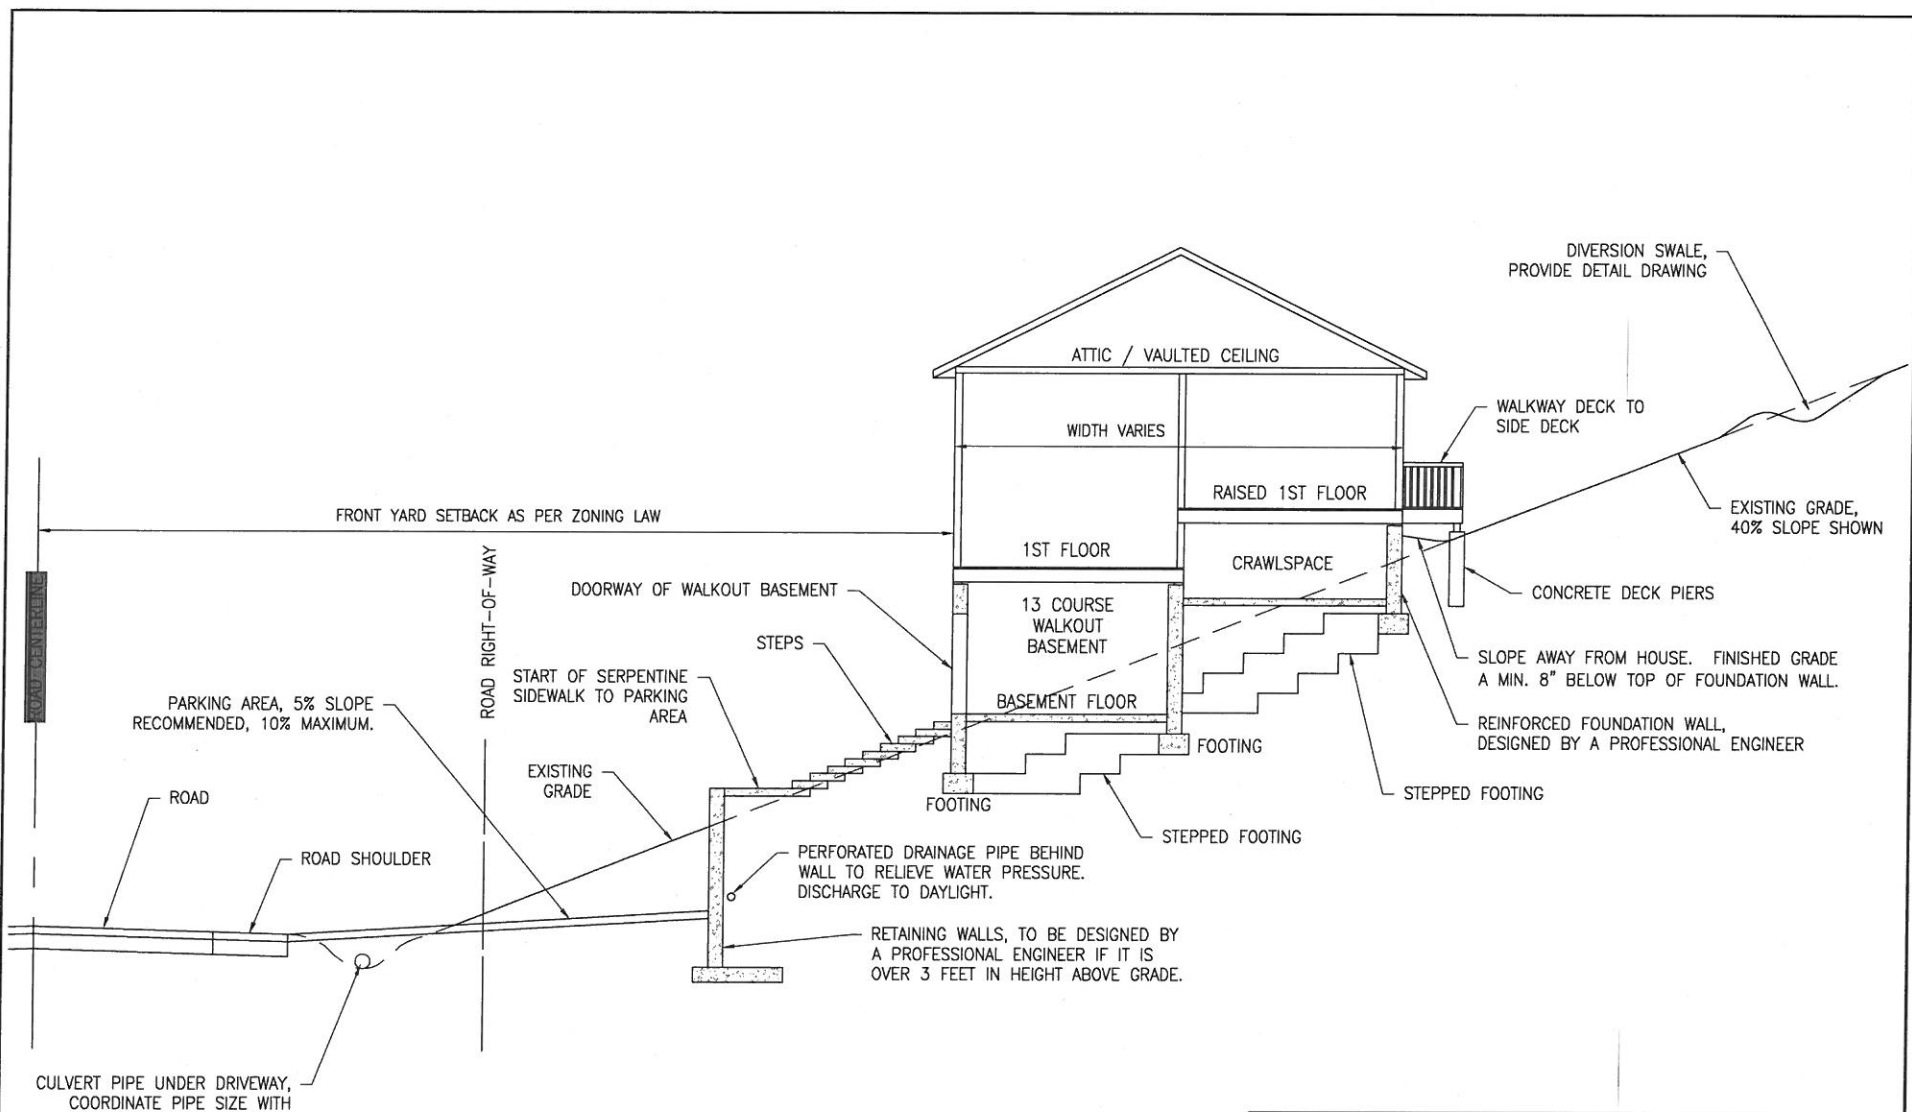


NOTES:

- IF HOUSE IS LOCATED BELOW THE ROAD ELEVATION, THEN PROVIDE ROADSIDE PARKING CREATED BY A RETAINING WALL SYSTEM DESIGNED BY A PROFESSIONAL ENGINEER LICENSED IN NEW YORK STATE.

Town of Middlesex 1216 Route 245 PO Box 147 Middlesex, NY 14507	TYPICAL HOUSE FOUNDATION ON 25% - 40% VERY STEEP SLOPES - TYPE 1	
	SCALE: Not To Scale	
	DATE: 08/17/2011	
	ST-3	


4210 Middlesex\2402-08 Steep Slopes.Law\CADD\Steep Slopes_Details.dwg

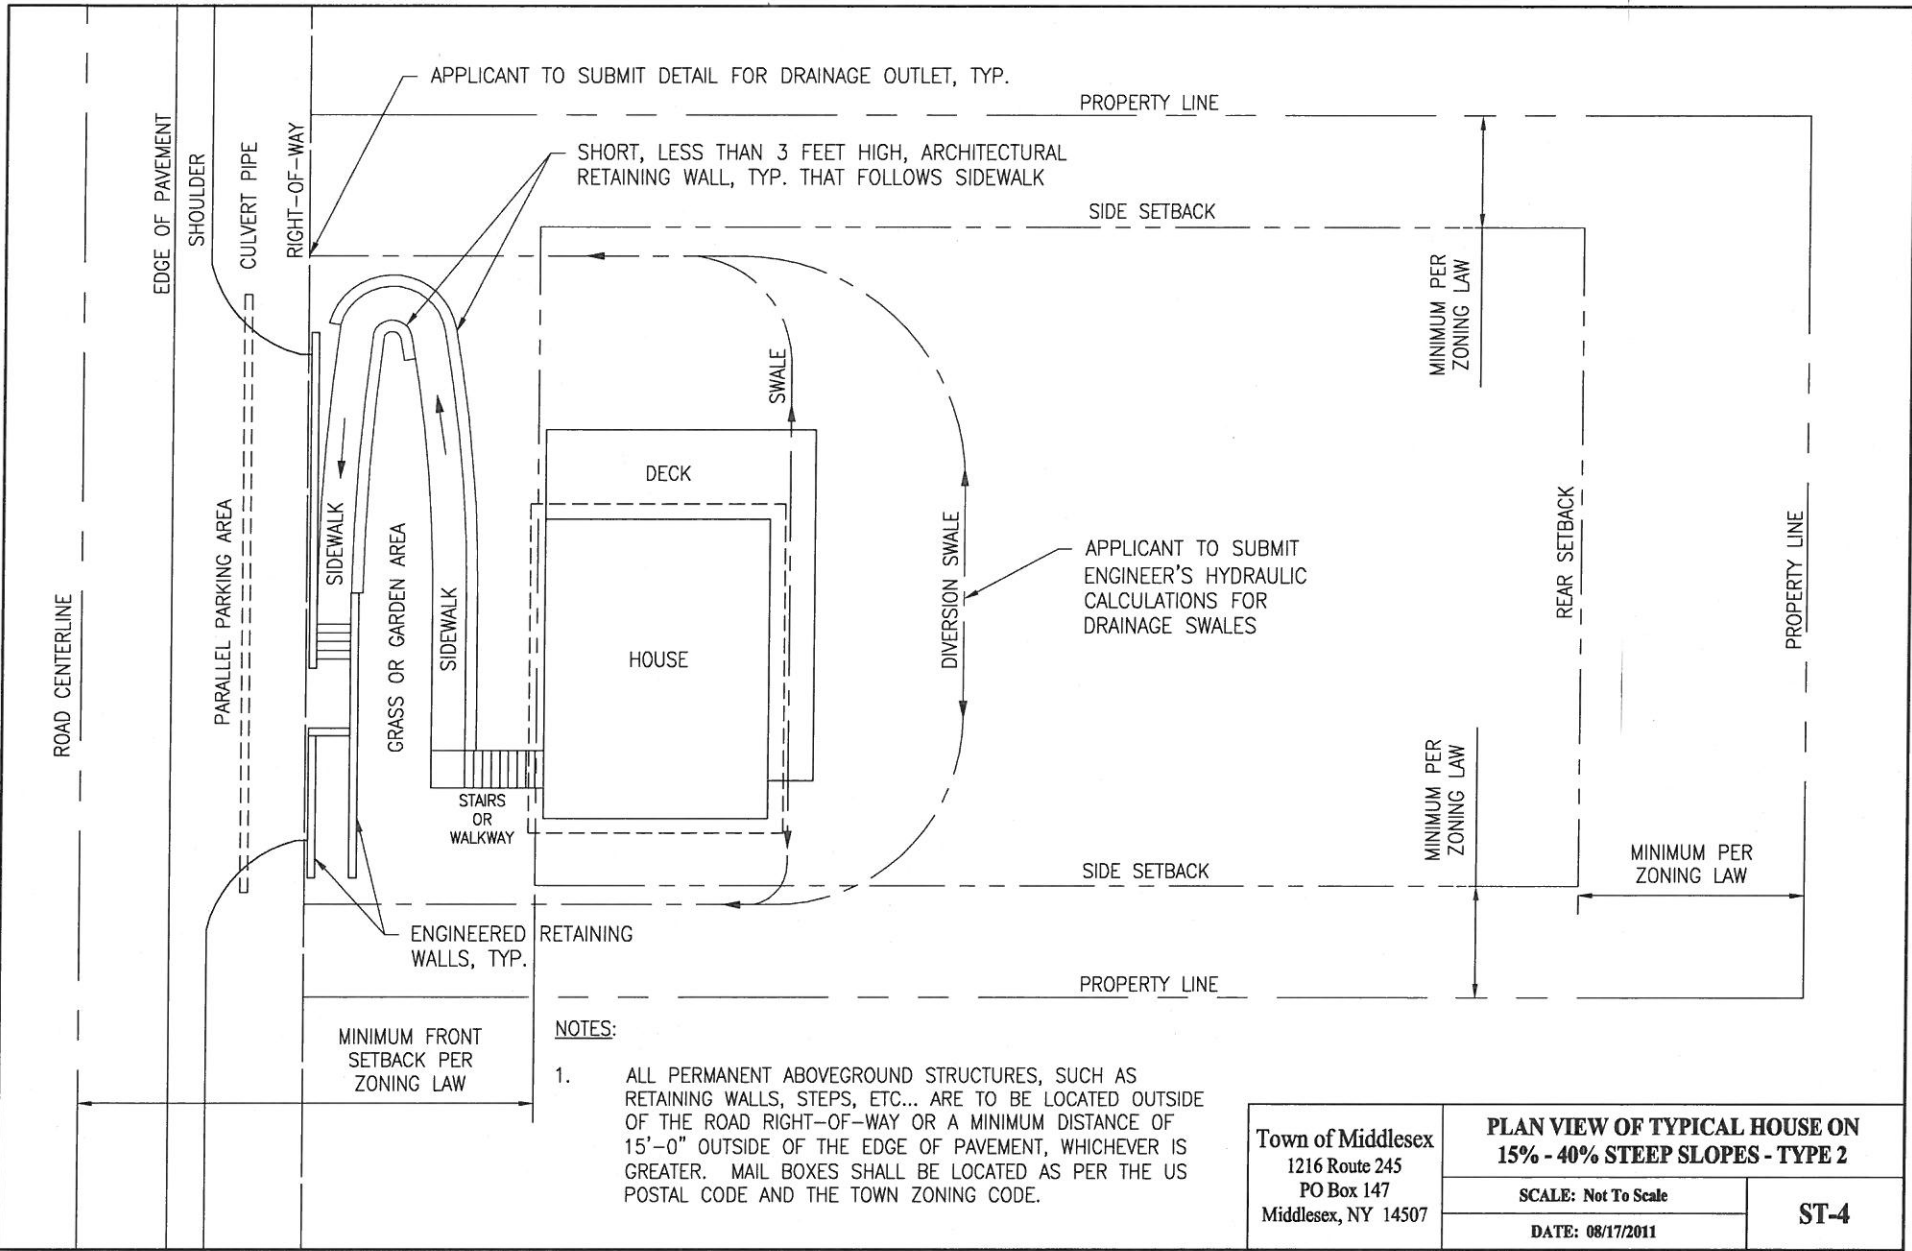

NOTES:

1. ALL PERMANENT ABOVEGROUND STRUCTURES, SUCH AS RETAINING WALLS, STEPS, ETC... ARE TO BE LOCATED OUTSIDE OF THE ROAD RIGHT-OF-WAY OR A MINIMUM DISTANCE OF 15'-0" OUTSIDE OF THE EDGE OF PAVEMENT, WHICHEVER IS GREATER. MAIL BOXES SHALL BE LOCATED AS PER THE US POSTAL CODE AND THE TOWN ZONING CODE.

Town of Middlesex 1216 Route 245 PO Box 147 Middlesex, NY 14507	PLAN VIEW OF TYPICAL HOUSE ON 15% - 40% STEEP SLOPES - TYPE 2	
	SCALE: Not To Scale	
	DATE: 08/17/2011	
ST-4		

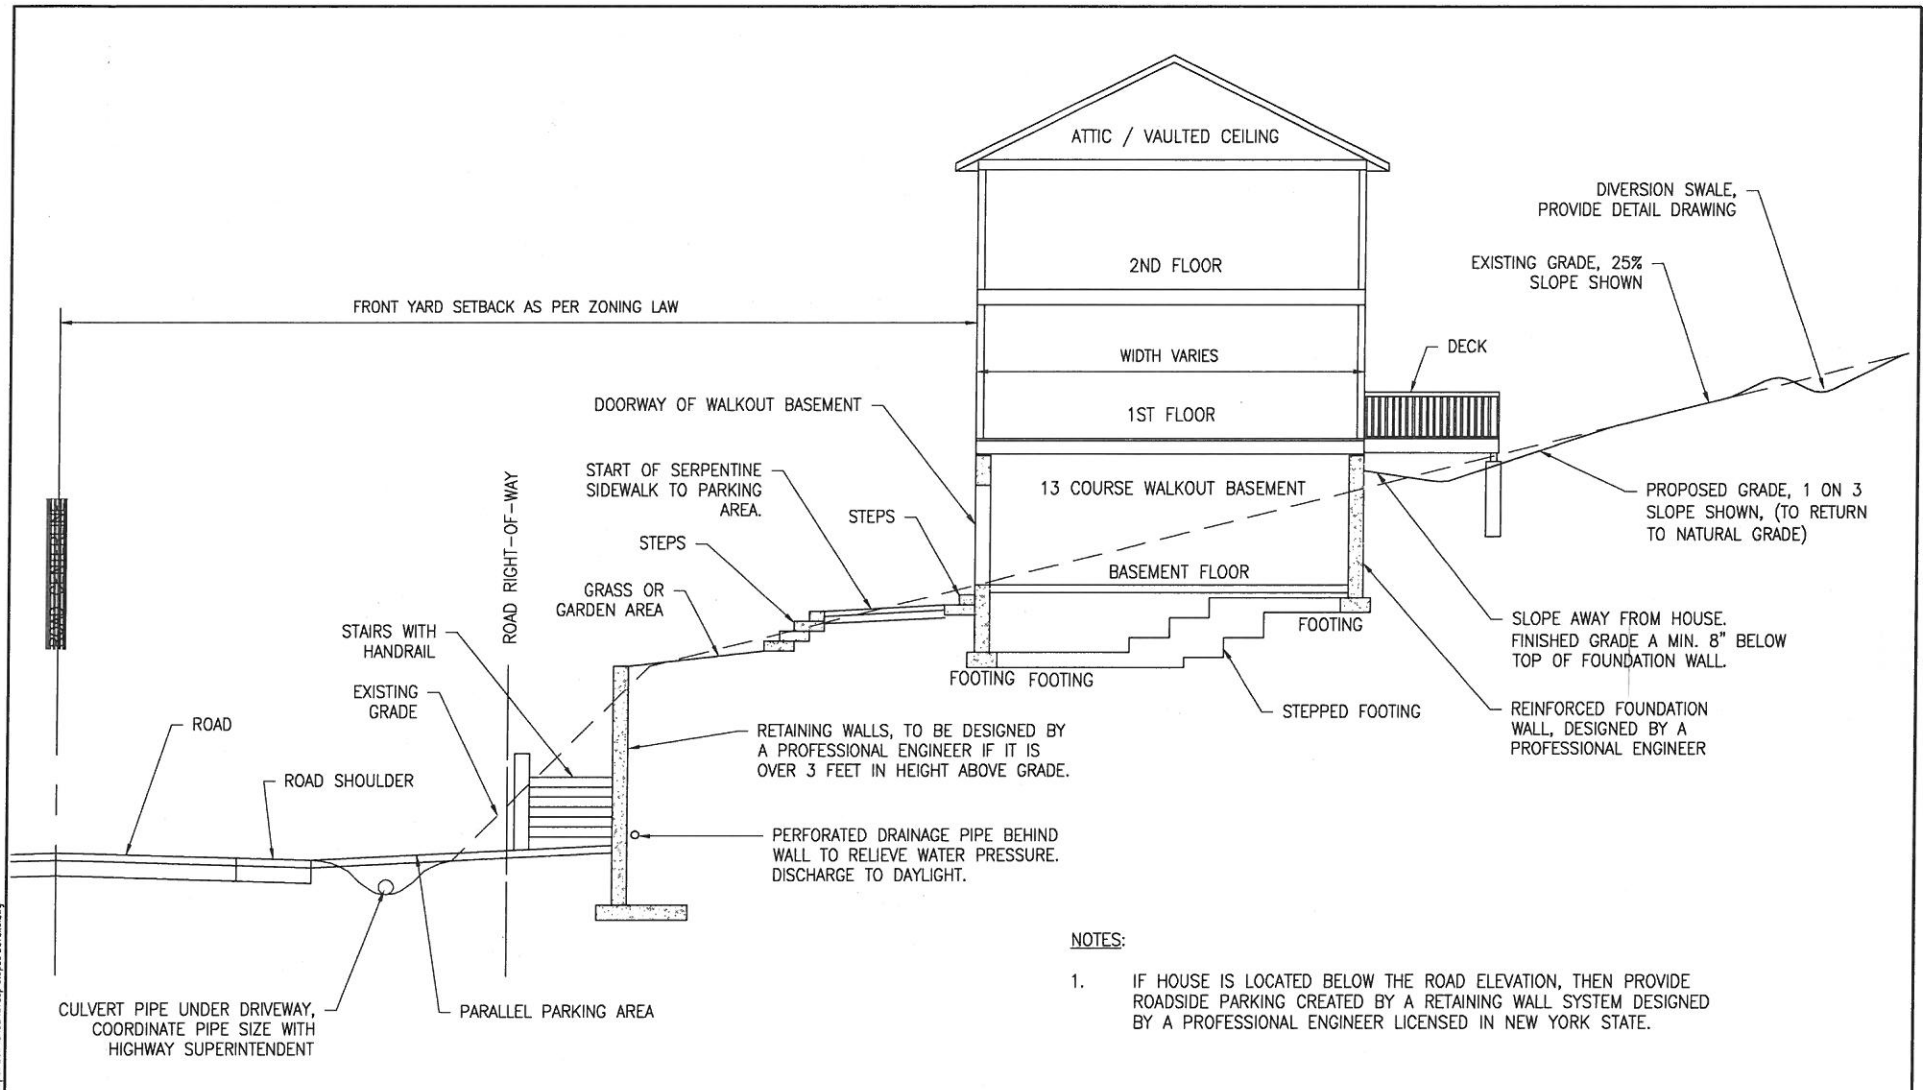


NOTES:

1. IF HOUSE IS LOCATED BELOW THE ROAD ELEVATION, THEN PROVIDE ROADSIDE PARKING CREATED BY A RETAINING WALL SYSTEM DESIGNED BY A PROFESSIONAL ENGINEER LICENSED IN NEW YORK STATE.

Town of Middlesex 1216 Route 245 PO Box 147 Middlesex, NY 14507	TYPICAL HOUSE FOUNDATION ON 15% - 25% MODERATELY STEEP SLOPES - TYPE 2	
	SCALE: Not To Scale	ST-5
DATE: 08/15/2011		

42400 Middlesex\42400-08 Steep Slopes.Law\CA\DW\Steep Slopes Details.dwg

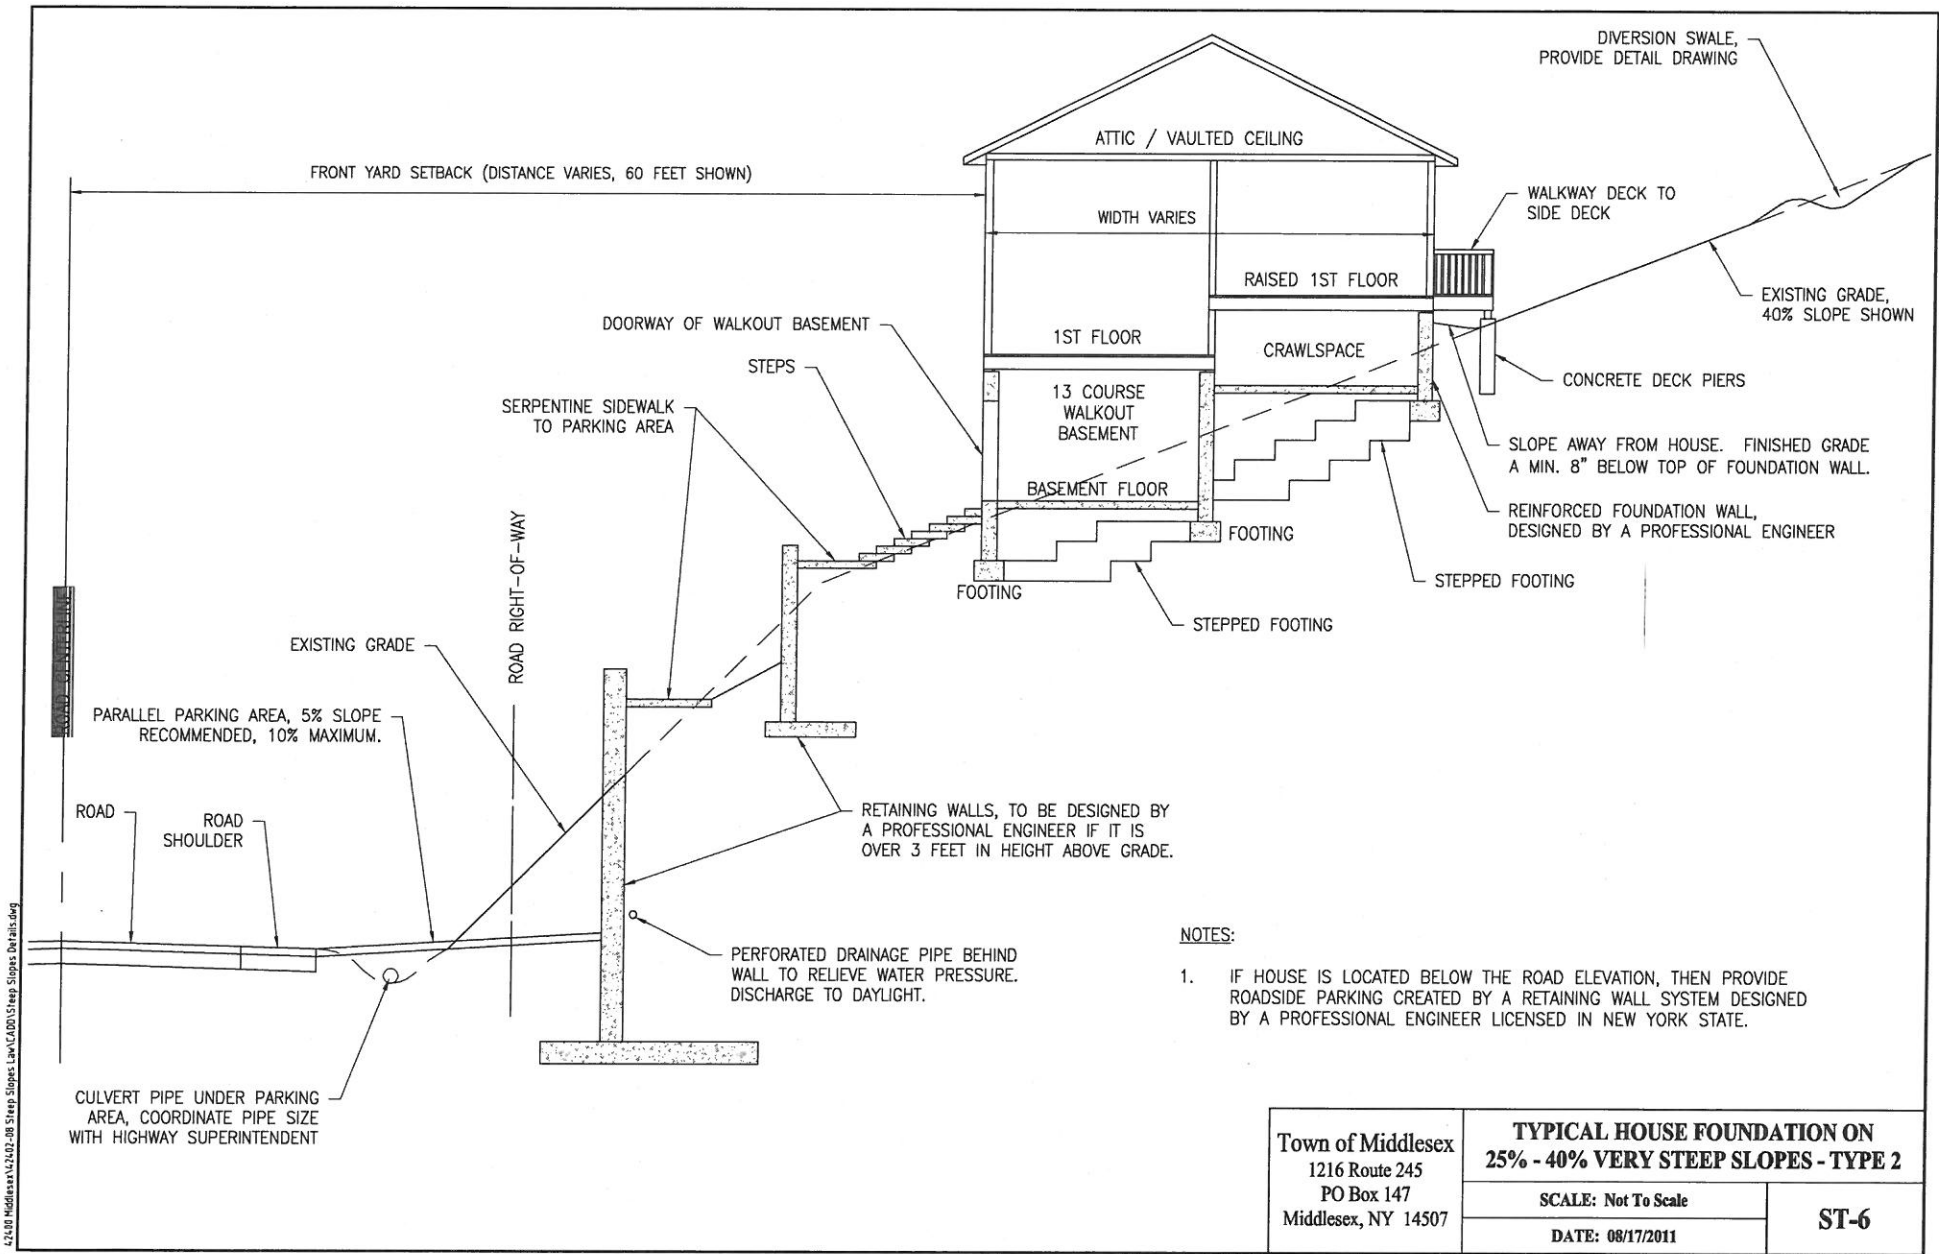

- NOTES:**
- IF HOUSE IS LOCATED BELOW THE ROAD ELEVATION, THEN PROVIDE ROADSIDE PARKING CREATED BY A RETAINING WALL SYSTEM DESIGNED BY A PROFESSIONAL ENGINEER LICENSED IN NEW YORK STATE.

Town of Middlesex 1216 Route 245 PO Box 147 Middlesex, NY 14507	TYPICAL HOUSE FOUNDATION ON 25% - 40% VERY STEEP SLOPES - TYPE 2	
	SCALE: Not To Scale	
	DATE: 08/17/2011	
		ST-6

42400 Middlesex\42400-08 Steep Slopes\Law\CADD\Steep Slopes Details.dwg